


**EXISTING EAST ELEVATION**  
SCALE 1:200 @A3

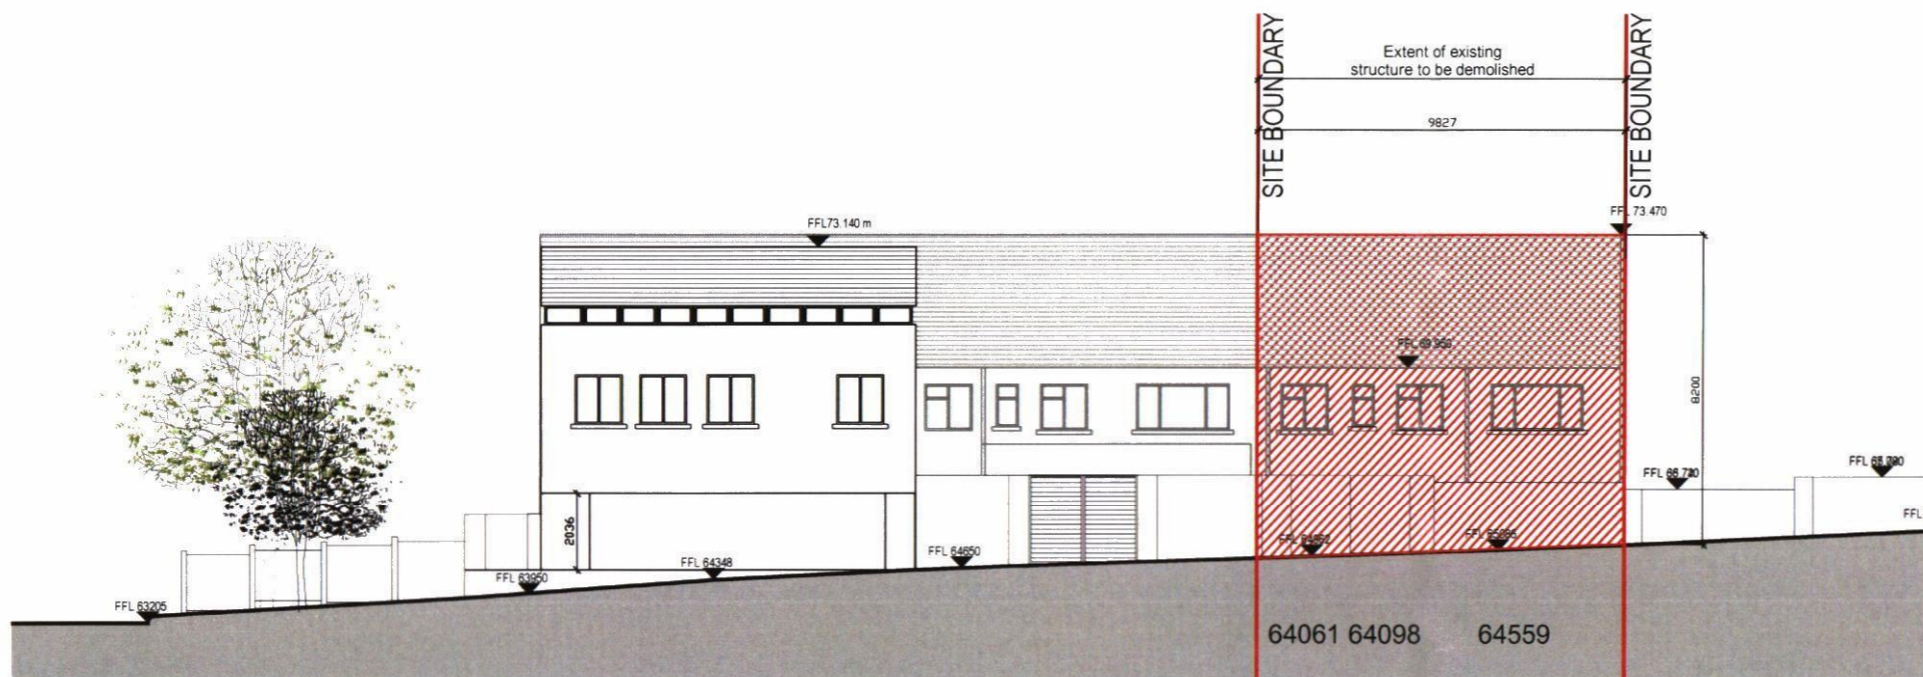

TOTAL AREA TO BE DEMOLISHED = 170SQM



**EXISTING SOUTH ELEVATION**  
SCALE 1:200 @A3

D 20A / 0295 21 APR 2020



**EXISTING NORTH ELEVATION**  
SCALE 1:200 @A3

GENERAL NOTES

- ALL DIMENSIONS ARE TO BE CONFIRMED ON SITE
- DIMENSIONS ARE NOT TO BE SCALED FROM THIS DRAWING
- THIS DRAWING IS TO BE READ IN CONJUNCTION WITH CONSULTANTS DRAWINGS
- ALL WORK TO BE CARRIED OUT IN ACCORDANCE WITH CURRENT BUILDING REGULATIONS

REV.	DATE	DRWN.	DESCRIPTION

Ordnance Survey Ireland Licence No. AR 0102219  
© Ordnance Survey Ireland/Government of Ireland

**PLANNING**

PROJECT TITLE	PROPOSED RESIDENTIAL SCHEME AT 28 DALE ROAD STILLORGAN, CO DUBLIN FOR CEANNABO LTD		
DRAWING TITLE	BUILDING TO BE DEMOLISHED ELEVATIONS		
PROJECT NO.	1910	DATE	APRIL 2020
SCALE	1:200 @ A3	DRAWN BY	CM
FILE NAME	EXISTING BUILDING	CHECKED BY	IF
DRAWING NO.	PS-00-06	REVISION	-



ROSEMOUNT HALL, ROSEMOUNT ESTATE  
DUNDUM ROAD, DUNDUM, D14 FP59  
tel: ++353-1-2063523  
web: www.ferreira.ie  
email: admin@ferreira.ie

THIS DRAWING IS COPYRIGHT TO FERREIRA ARCHITECTS