



Section A/A - 1:200

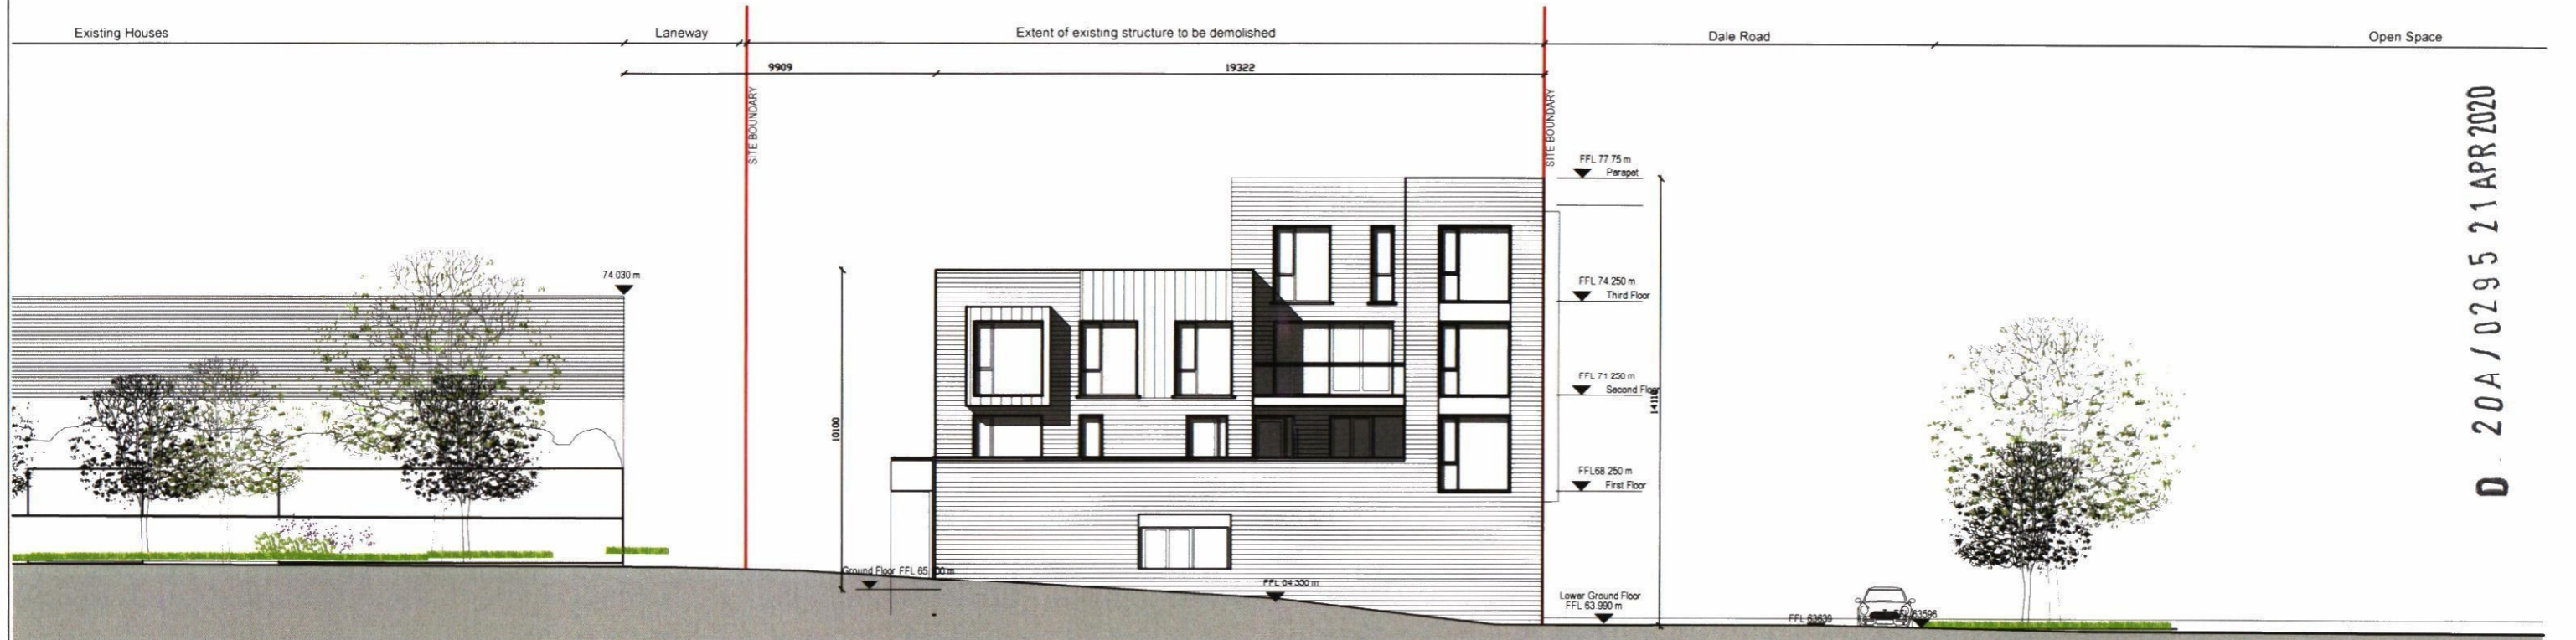

Section B/B - 1:200

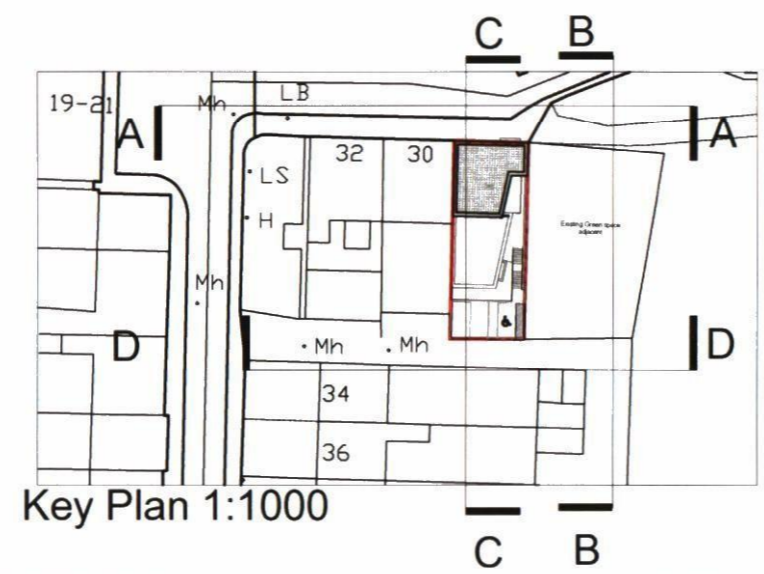


Key Plan 1:1000

**GENERAL NOTES**

ALL DIMENSIONS ARE TO BE CONFIRMED ON SITE  
 DIMENSIONS ARE NOT TO BE SCALED FROM THIS DRAWING  
 THIS DRAWING IS TO BE READ IN CONJUNCTION WITH CONSULTANTS DRAWINGS  
 ALL WORK TO BE CARRIED OUT IN ACCORDANCE WITH CURRENT BUILDING REGULATIONS

REV.:	DATE:	DRWN.:	DESCRIPTION:
A	April 2020	CM	Planning

D 20A / 0295 21 APR 2020

PLANNING			
PROJECT TITLE	PROPOSED RESIDENTIAL SCHEME AT 28 DALE ROAD STILLORGAN, CO DUBLIN FOR CEANNABO LTD		
DRAWING TITLE	PROPOSED SITE SECTIONS A-A and B-B		
PROJECT NO:	1910	DATE:	APRIL 2020
SCALE:	1:200@a3	DRAWN BY:	CM
FILE NAME:	1910-FA-ZZ-00-M2-DUPLEX	CHECKED BY:	IF
DRAWING NO:	1910-P(sc)-004A	REVISION:	-
		ROSEMOUNT HALL, ROSEMOUNT ESTATE DUNDURM ROAD, DUNDURM, D14 FP59 tel: ++353-1-2063523 web: www.ferreira.ie email: admin@ferreira.ie <small>THIS DRAWING IS COPYRIGHT TO FERREIRA ARCHITECTS</small>	