


Section C/C - 1:200

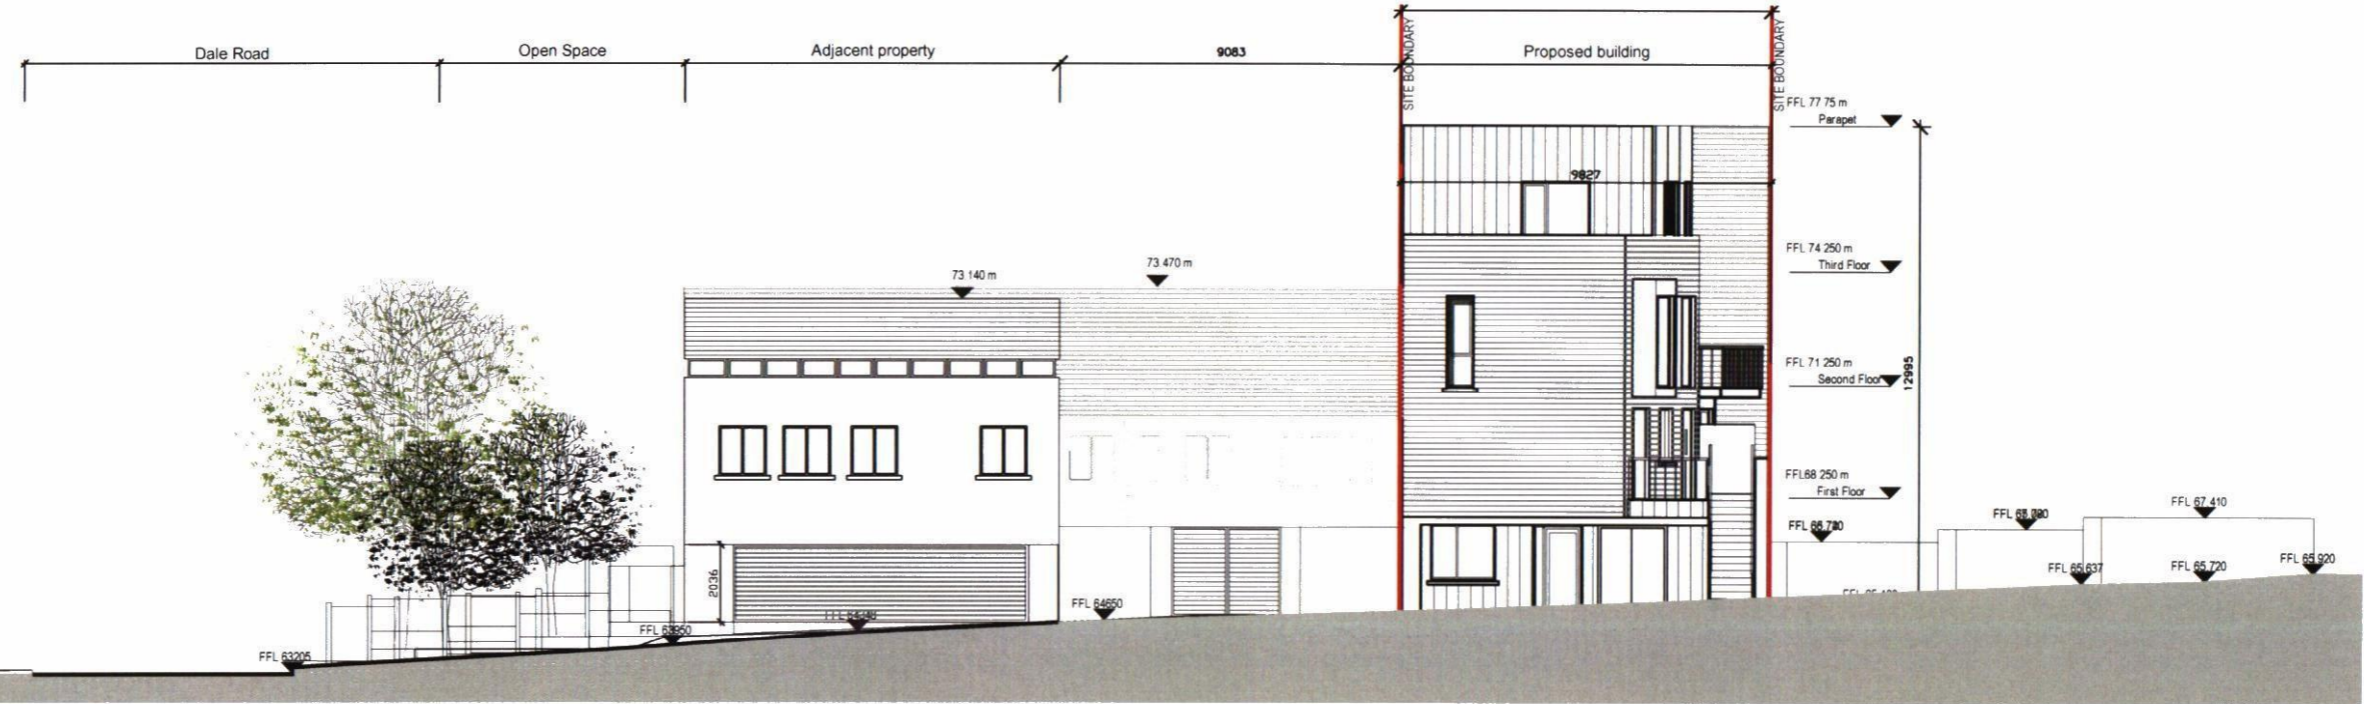


Section D/D - 1:200

GENERAL NOTES

ALL DIMENSIONS ARE TO BE CONFIRMED ON SITE.  
 DIMENSIONS ARE NOT TO BE SCALED FROM THIS DRAWING.  
 THIS DRAWING IS TO BE READ IN CONJUNCTION WITH CONSULTANTS DRAWINGS.  
 ALL WORK TO BE CARRIED OUT IN ACCORDANCE WITH CURRENT BUILDING REGULATIONS.

REV.	DATE	DRWN.	DESCRIPTION
	April 2020	cm	Planning

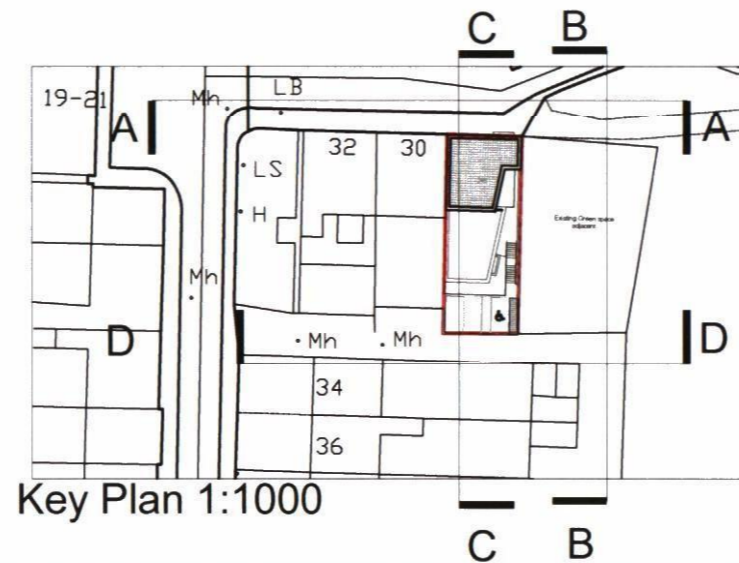

Key Plan 1:1000

D-20A/0295 21 APR 2020

PLANNING			
PROJECT TITLE	PROPOSED RESIDENTIAL SCHEME AT 28 DALE ROAD STILLORGAN, CO DUBLIN FOR CEANNABO LTD		
DRAWING TITLE	PROPOSED SITE SECTIONS C-C and D-D		
PROJECT NO.	1910	DATE	APRIL 2020
SCALE	1:200@a3	DRAWN BY:	CM
FILE NAME	1910-FA-ZZ-00-M2-DUPLEX	CHECKED BY:	IF
DRAWING NO.	1910-P(sc)-004	REVISION:	-
		ROSEMOUNT HALL, ROSEMOUNT ESTATE DUNDRUM ROAD, DUNDRUM, D14 FP59	
		tel: ++353-1-2063523 web: www.ferreira.ie email: admin@ferreira.ie <small>THIS DRAWING IS COPYRIGHT TO FERREIRA ARCHITECTS</small>	